


208-3 Phase 4 Wire Elec. Meter
700 Amps per breaker

Sprinkler Riser

HA Main Breaker

Note:
HVAC Possible 2 Units
7.5 Ton
4.0 Ton

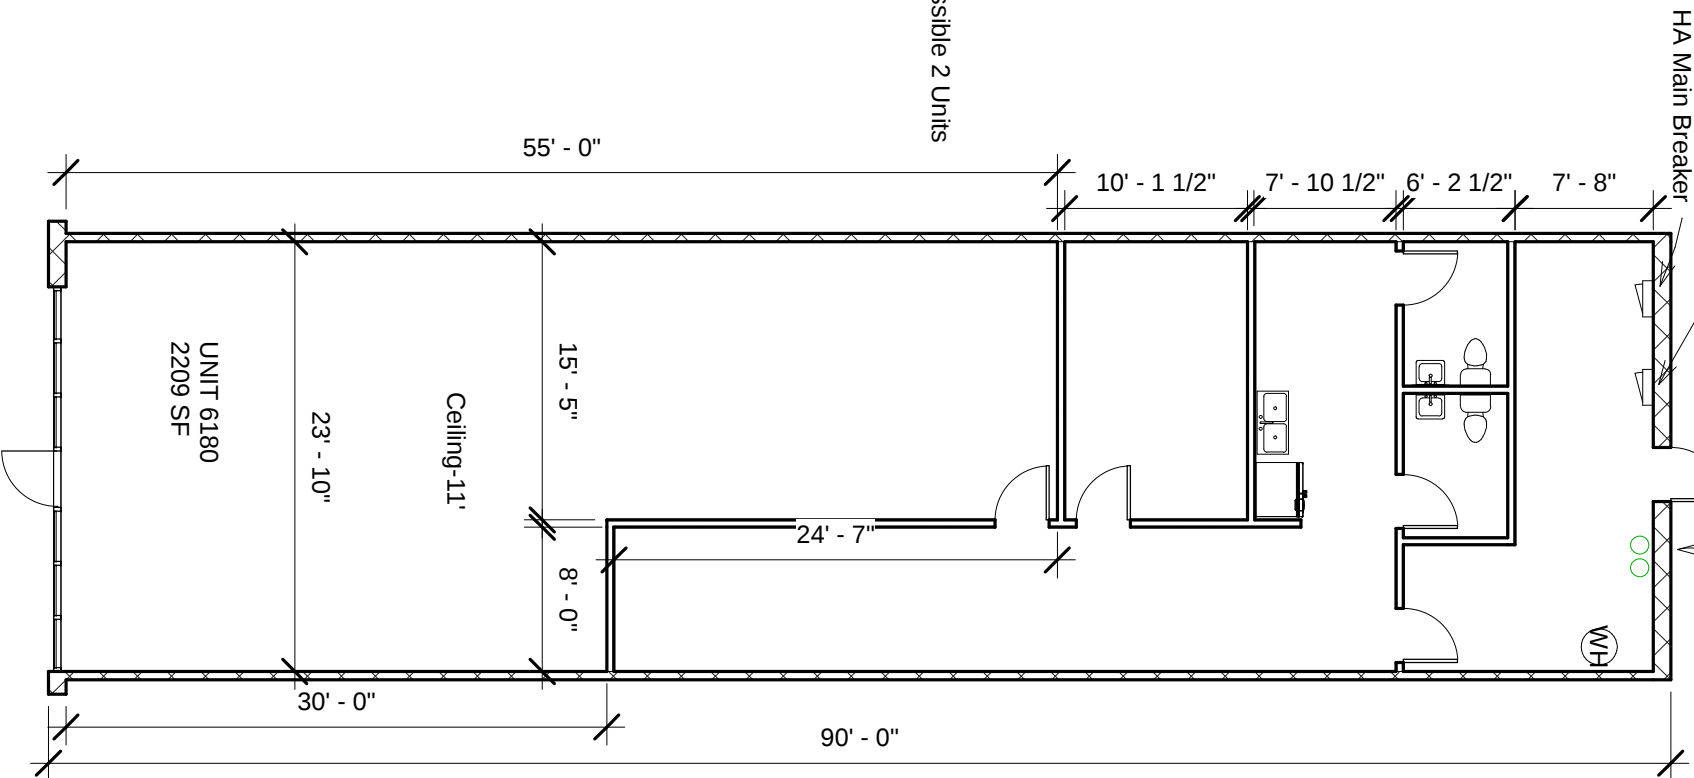

1 Level 1
3/32" = 1'-0"